



AT VILLAGE- MAHAPURA TEHSIL, SAGANER,JAIPUR
KHASRA NO.-1120,1121,1121,2432/1119,2433/1123,2400/1124,1125
1135,2402/1136,2404/1139,1320,1321

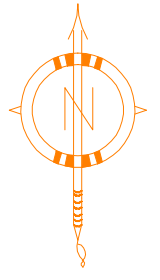

SCALE:- 1:750

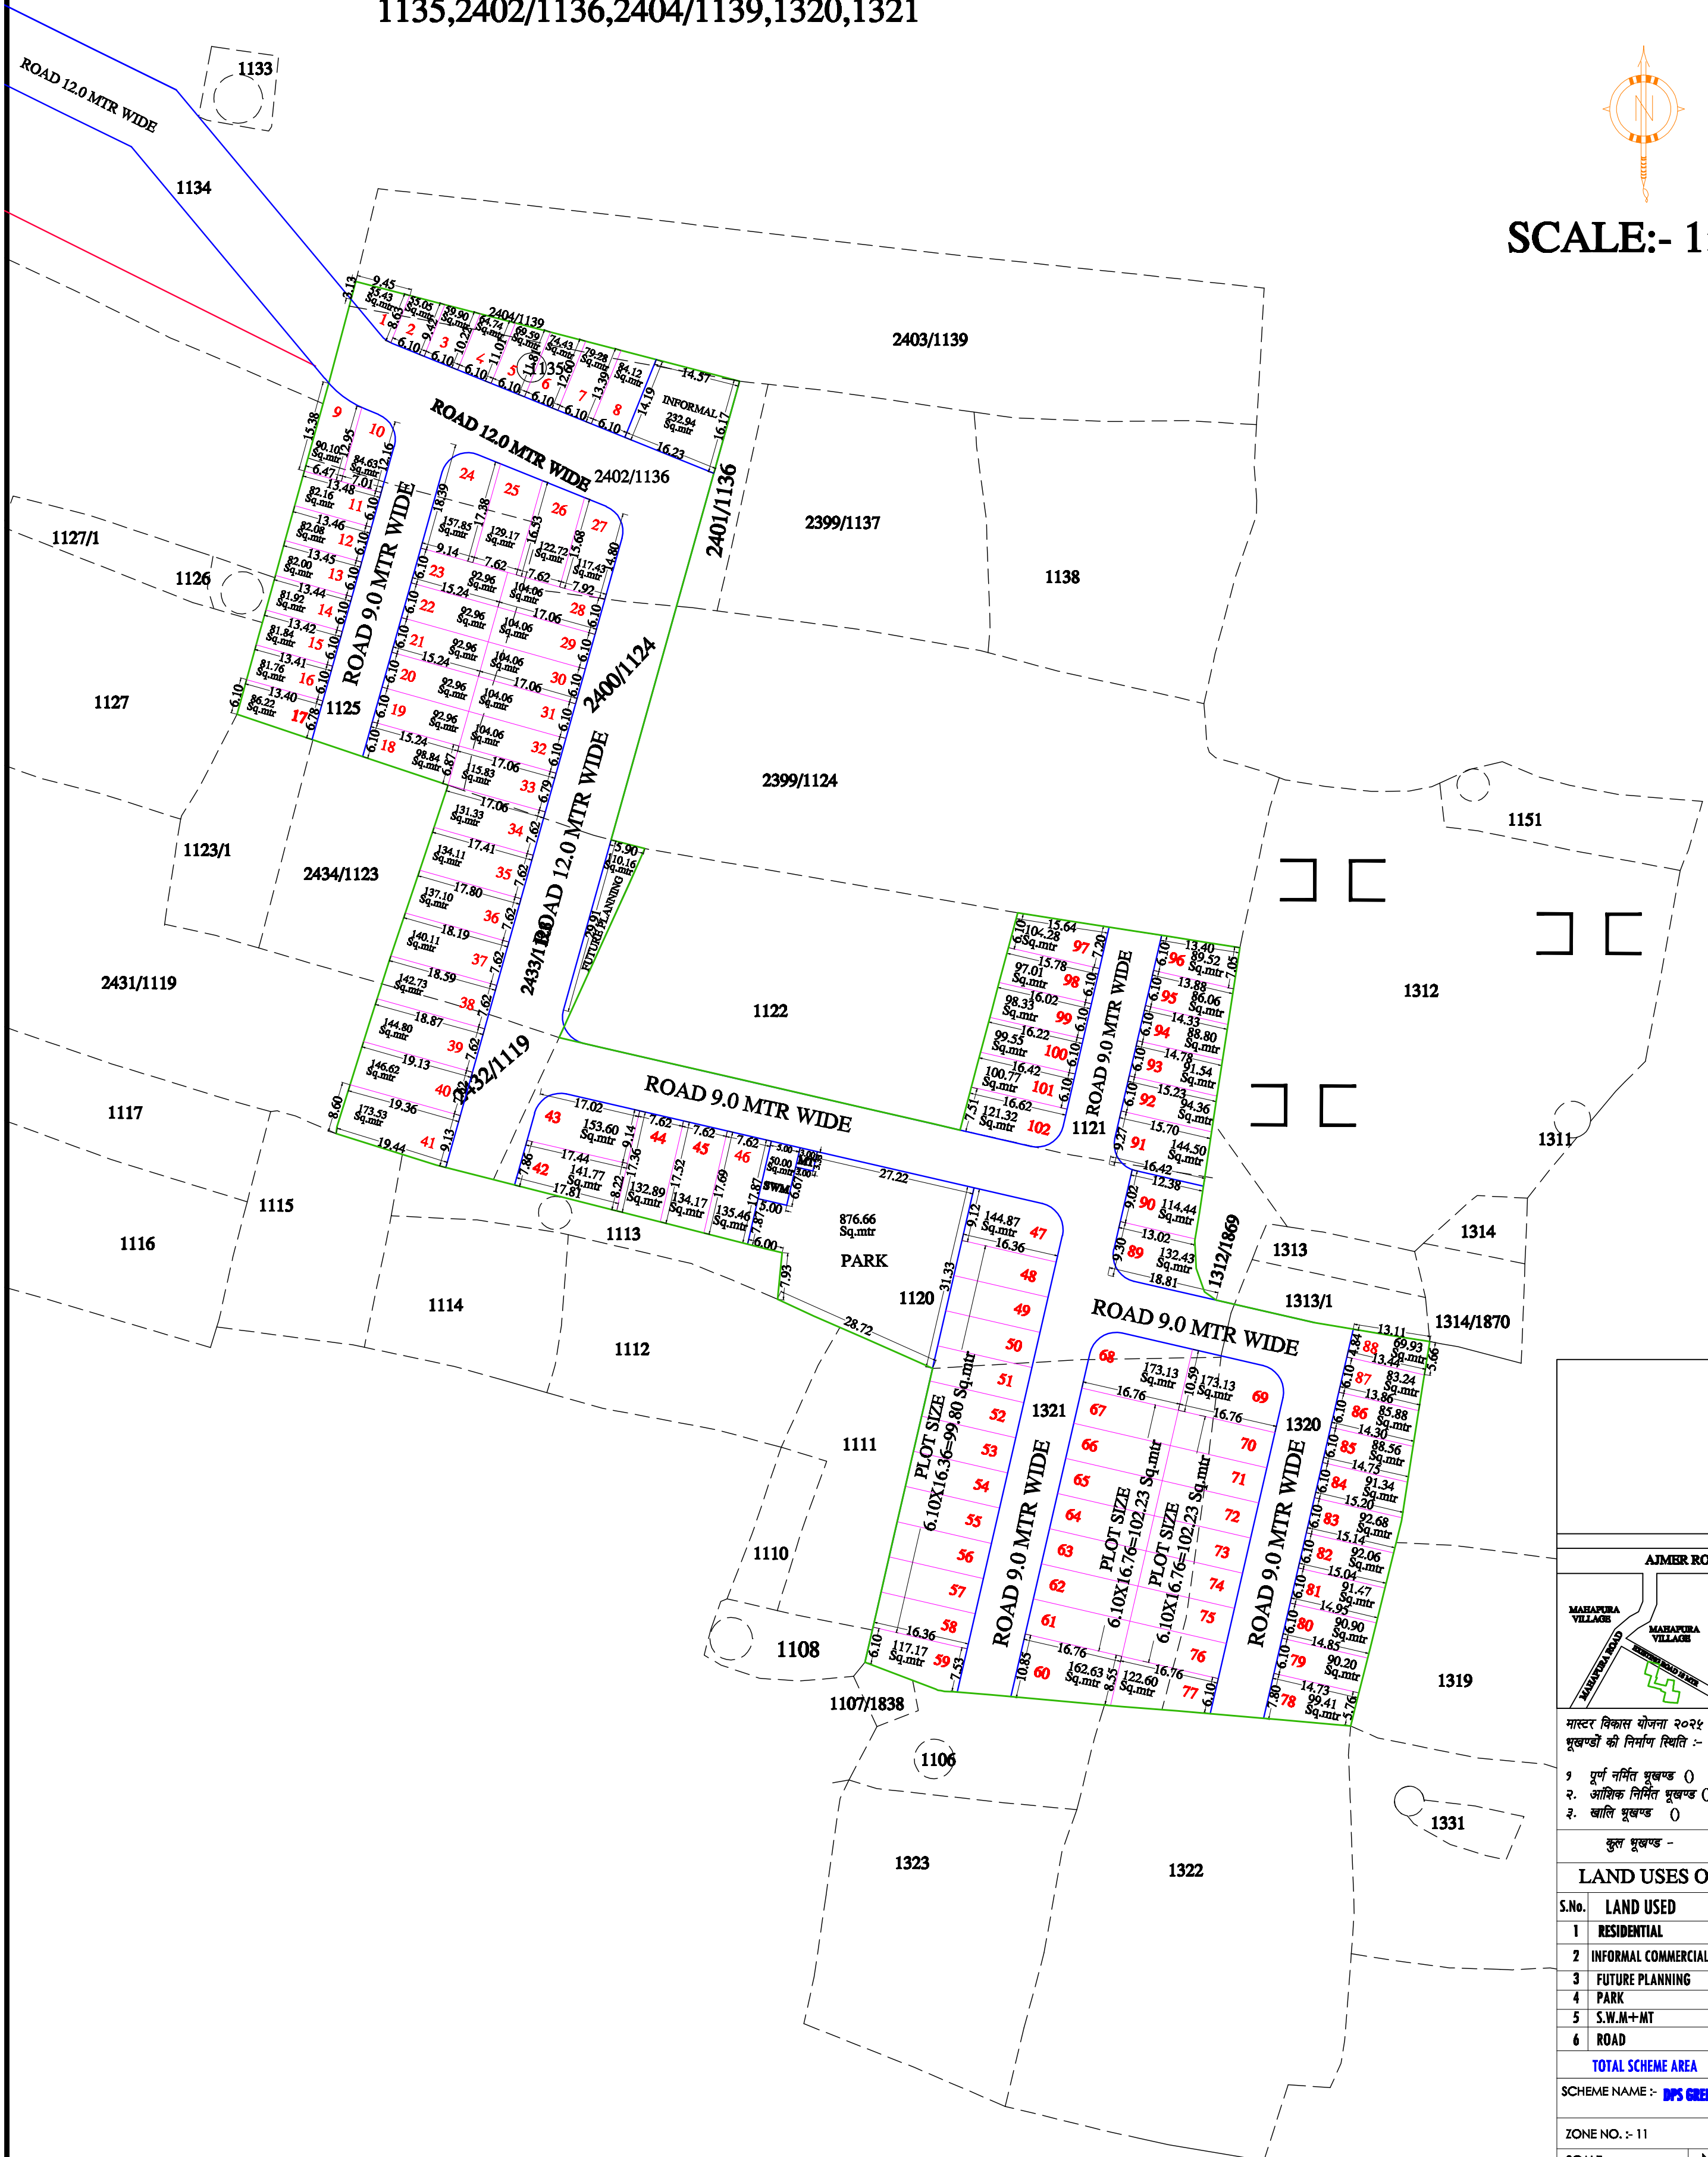

मास्टर विकास योजना २०२५ के अनुसार धू उपयोग धूखण्डों की निर्माण स्थिति :- १. पूर्ण नर्मित धूखण्ड () २. आंशिक नर्मित धूखण्ड () ३. खालि धूखण्ड ()			
कुल धूखण्ड -			
LAND USES OF SCHEME :-			
S.No.	LAND USED	AREA IN (SQ.MTR)	(%)
1	RESIDENTIAL	10731.91	61.32 %
2	INFORMAL COMMERCIAL	232.94	01.33 %
3	FUTURE PLANNING	110.16	00.63 %
4	PARK	876.66	05.00 %
5	S.W.M+MT	60.00	00.35 %
6	ROAD	5488.33	31.37 %
TOTAL SCHEME AREA		17500.00	100.00 %
SCHEME NAME :- DPS GREEN VILLA			
ZONE NO. :- 11			
SCALE :- 1=750		NORTH :-	
A.T.P.		D.T.P.	S.T.P.
CONSULTANT :-			